
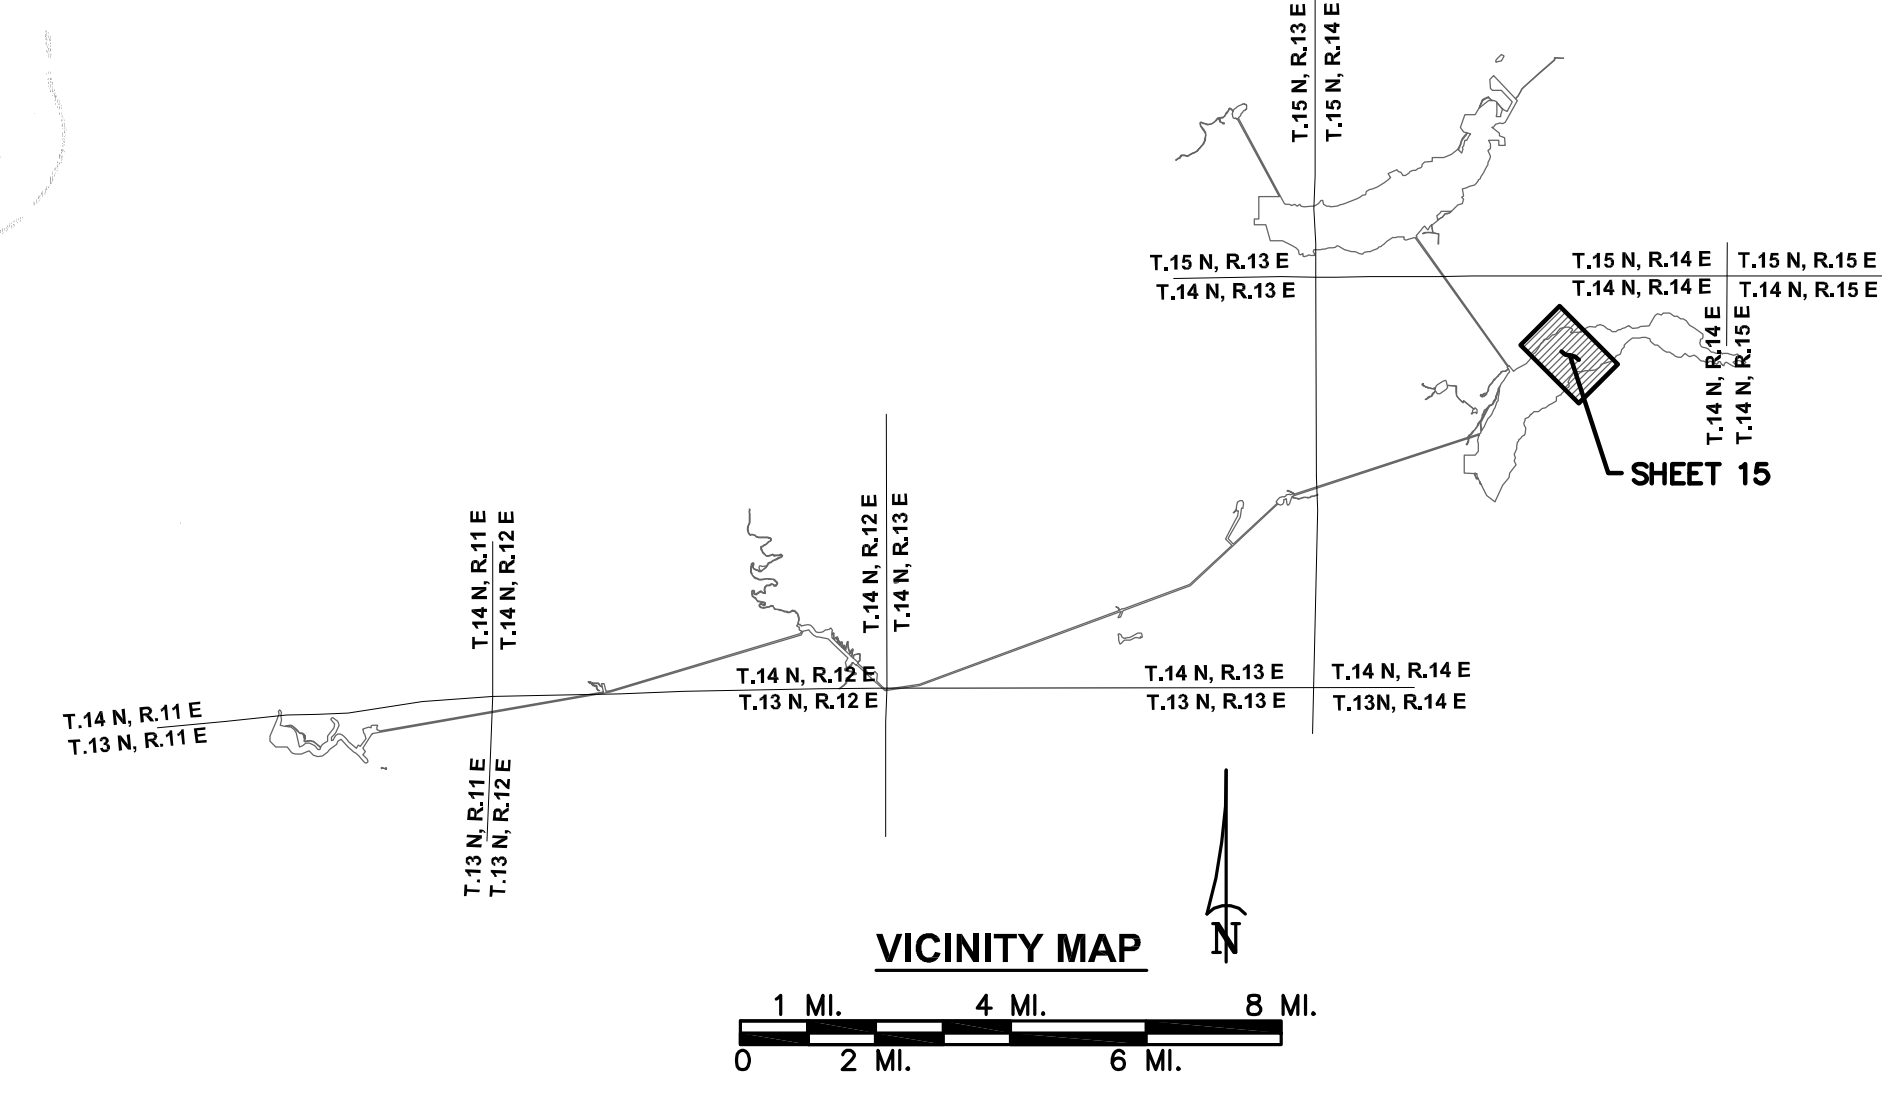


SEE SHEET 14

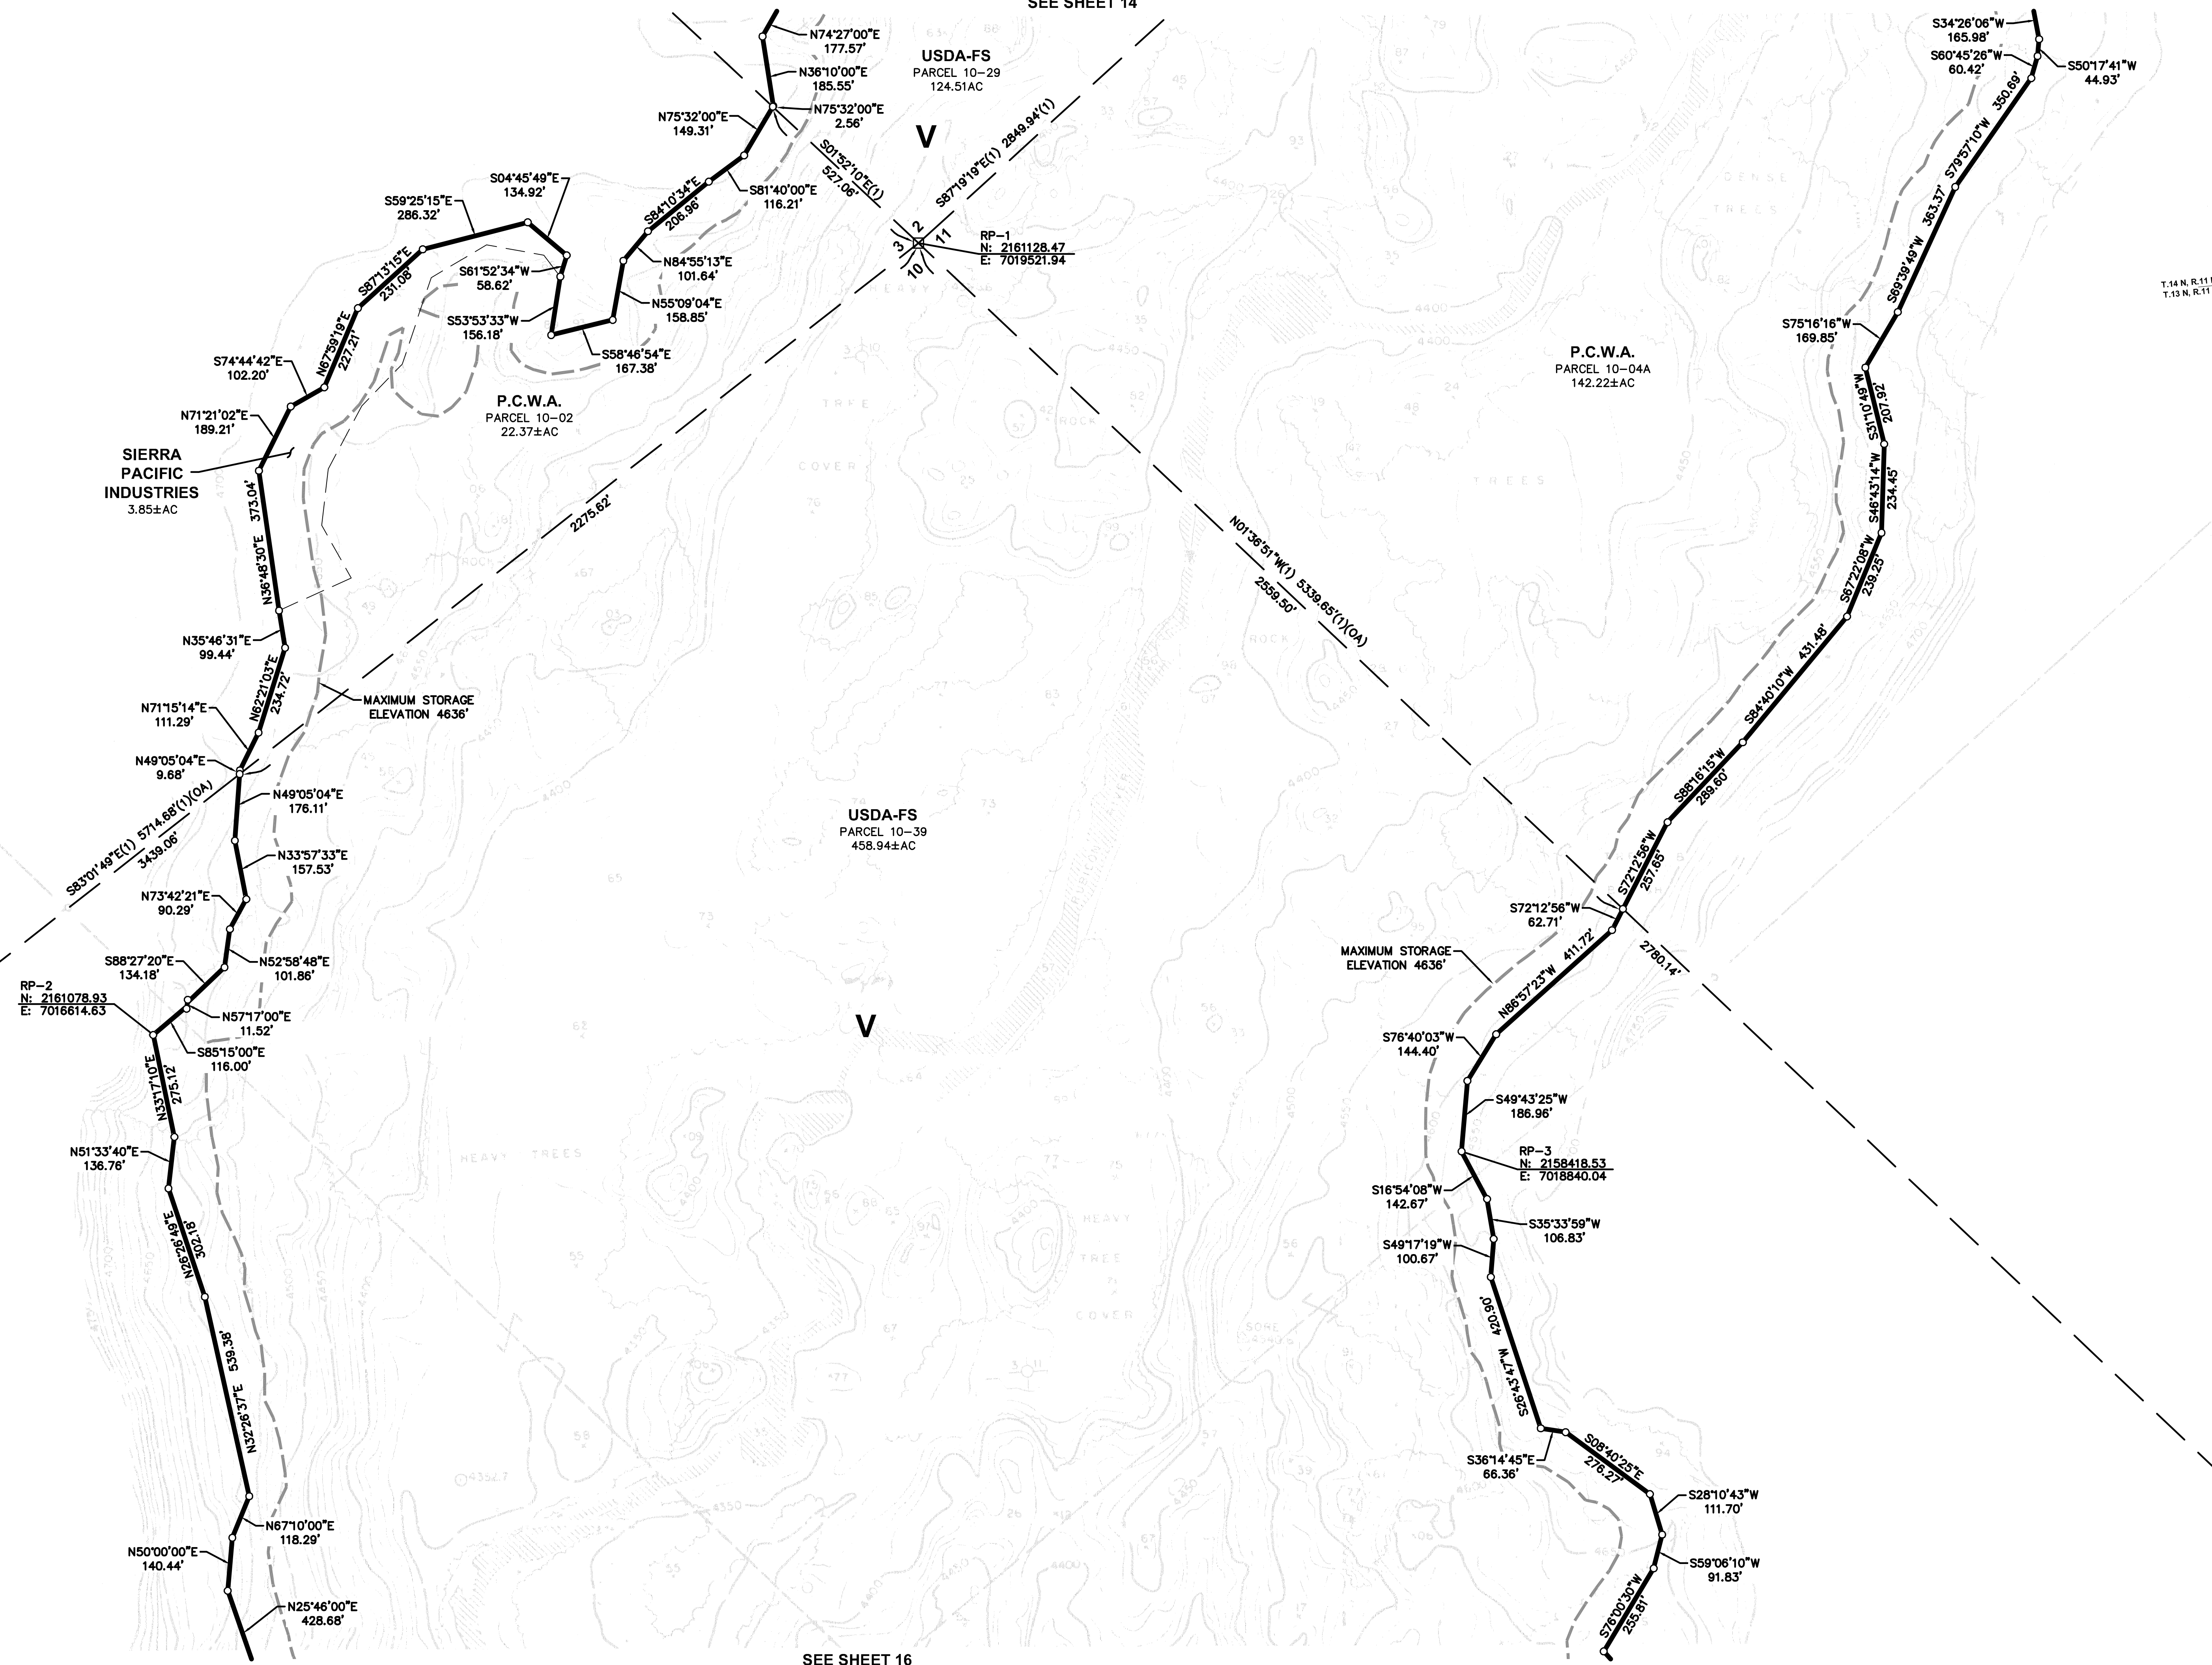

- LEGEND**
- PROJECT BOUNDARY
 - RESERVOIR STORAGE STAGE
 - TUNNEL (WITH SHAFT)
 - SECTION LINE, ESTABLISHED
 - SECTION LINE, PROTRACTED
 - SUBDIVISION LINE, GOVERNMENT LAND SURVEY
 - SECTION CORNER, FOUND
 - SECTION CORNER, RECORD
 - 1/4 CORNER, FOUND
 - 1/4 CORNER, RECORD
 - COUNTY LINE
 - U.S. FOREST BOUNDARY
 - PROJECT BOUNDARY CORNER
 - OVERALL DIMENSION
 - REFERENCE POINT
 - PUBLIC LAND
 - ROAD
 - BRIDGE
 - RIVER OR PERENNIAL STREAM
 - INTERMITTENT STREAM
 - SPRING
 - POND OR LAKE, WATER LEVEL JULY 1961
 - TREES OR BRUSH
 - STREAM FLOW GAGING STATION
 - WATER SURFACE GAGING STATION
 - CAMPGROUND
 - BUILDING
 - GOVERNMENT BENCH MARK
 - BENCH MARK RELOCATION
 - PHOTOGRAMMETRIC PRINCIPAL POINT
 - TRIANGULATION STATION
 - 4121.2 FIELD ESTABLISHED ELEVATION
 - x 97 PHOTOGRAMMETRIC ELEVATION
 - M.R.O. MINERAL RIGHTS ONLY
 - (1) RECORD PER 2 ROS 78

SURVEYOR'S STATEMENT

I CERTIFY THAT I SUPERVISED THE SURVEY OF THE PROJECT LANDS; THAT THE PROJECT BOUNDARY DELINEATION FOR THE MIDDLE FORK AMERICAN RIVER PROJECT AS SHOWN ON THIS EXHIBIT "G" IS DEVELOPED WITHIN REASONABLE ACCURACIES AS REQUIRED IN 18CFR4.39 & 18CFR4.41 TO THE GEOGRAPHIC LOCATION. THIS EXHIBIT IS BASED UPON MAPS OF THE EXHIBIT "K", SHEET 13 OF THE MIDDLE FORK AMERICAN RIVER PROJECT NO.2079 AND BOOK 2 SURVEY'S PAGE 78 OFFICIAL RECORDS OF PLACER COUNTY AND CORRECTLY SHOWN HEREON. SEE CONTROL SCHEME FOR DETAILS OF THE BOUNDARY DELINEATION AND DATA ACQUISITION.

ANDREGG GEOMATICS



DENNIS G. MEYER, LS 4751 DATE _____
 LICENSE EXPIRES: 9/30/11

NOTES

SHADED TOPOGRAPHY SHOWN HEREON PER EXHIBIT "K", SHEET 13; MIDDLE FORK AMERICAN RIVER PROJECT; HELL HOLE RESERVOIR PROJECT AREA REVISED OCT. 20, 1977

ALL FACILITIES AND FEATURES SHOWN HERE ON ARE PER DATA COLLECTED BY OTHERS

MAXIMUM STORAGE ELEVATION CONTOUS OF 4636' PROVIDED BY OTHERS

REFERENCE POINT COORDINATES

NAD83 CALIFORNIA STATE PLANE COORDINATE SYSTEM ZONE II (CCS83, ZONE 2); U.S. SURVEY FEET

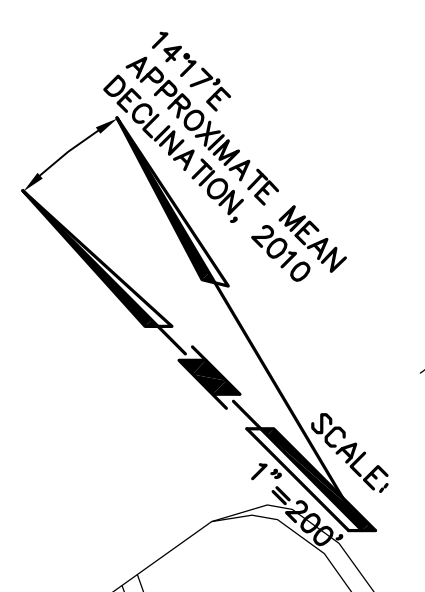


EXHIBIT "G" PROJECT 2079
MIDDLE FORK AMERICAN RIVER PROJECT
HELL HOLE RESERVOIR PROJECT AREA
 A PORTION OF SECTIONS 2, 3, 10 & 11, T.14 N., R.14 E., M.D.M.
 PLACER COUNTY, CALIFORNIA
 SCALE: 1"=200' SEPTEMBER 24, 2010

ANDREGG GEOMATICS
 060-406-7572

SCALE: 1"=200'
 0 100 200 400 600

SHEET 15 OF 33