



LEGEND

- EXISTING ROAD
- === NEW ROAD, RAMP AND PARKING (SURFACED)
- - - FUTURE DEVELOPMENT
- - - BOUNDARY OF RECREATION SITE
- WATER MAIN
- WATER LATERAL
- GROUP CAMP AREA
- 4-UNIT COMFORT STATION WITH SEWAGE DISPOSAL
- HOSE BIBB
- FIRE HYDRANT

100 0 100 200 300 400
 SCALE IN FEET
 CONTOUR INTERVAL 50 FEET

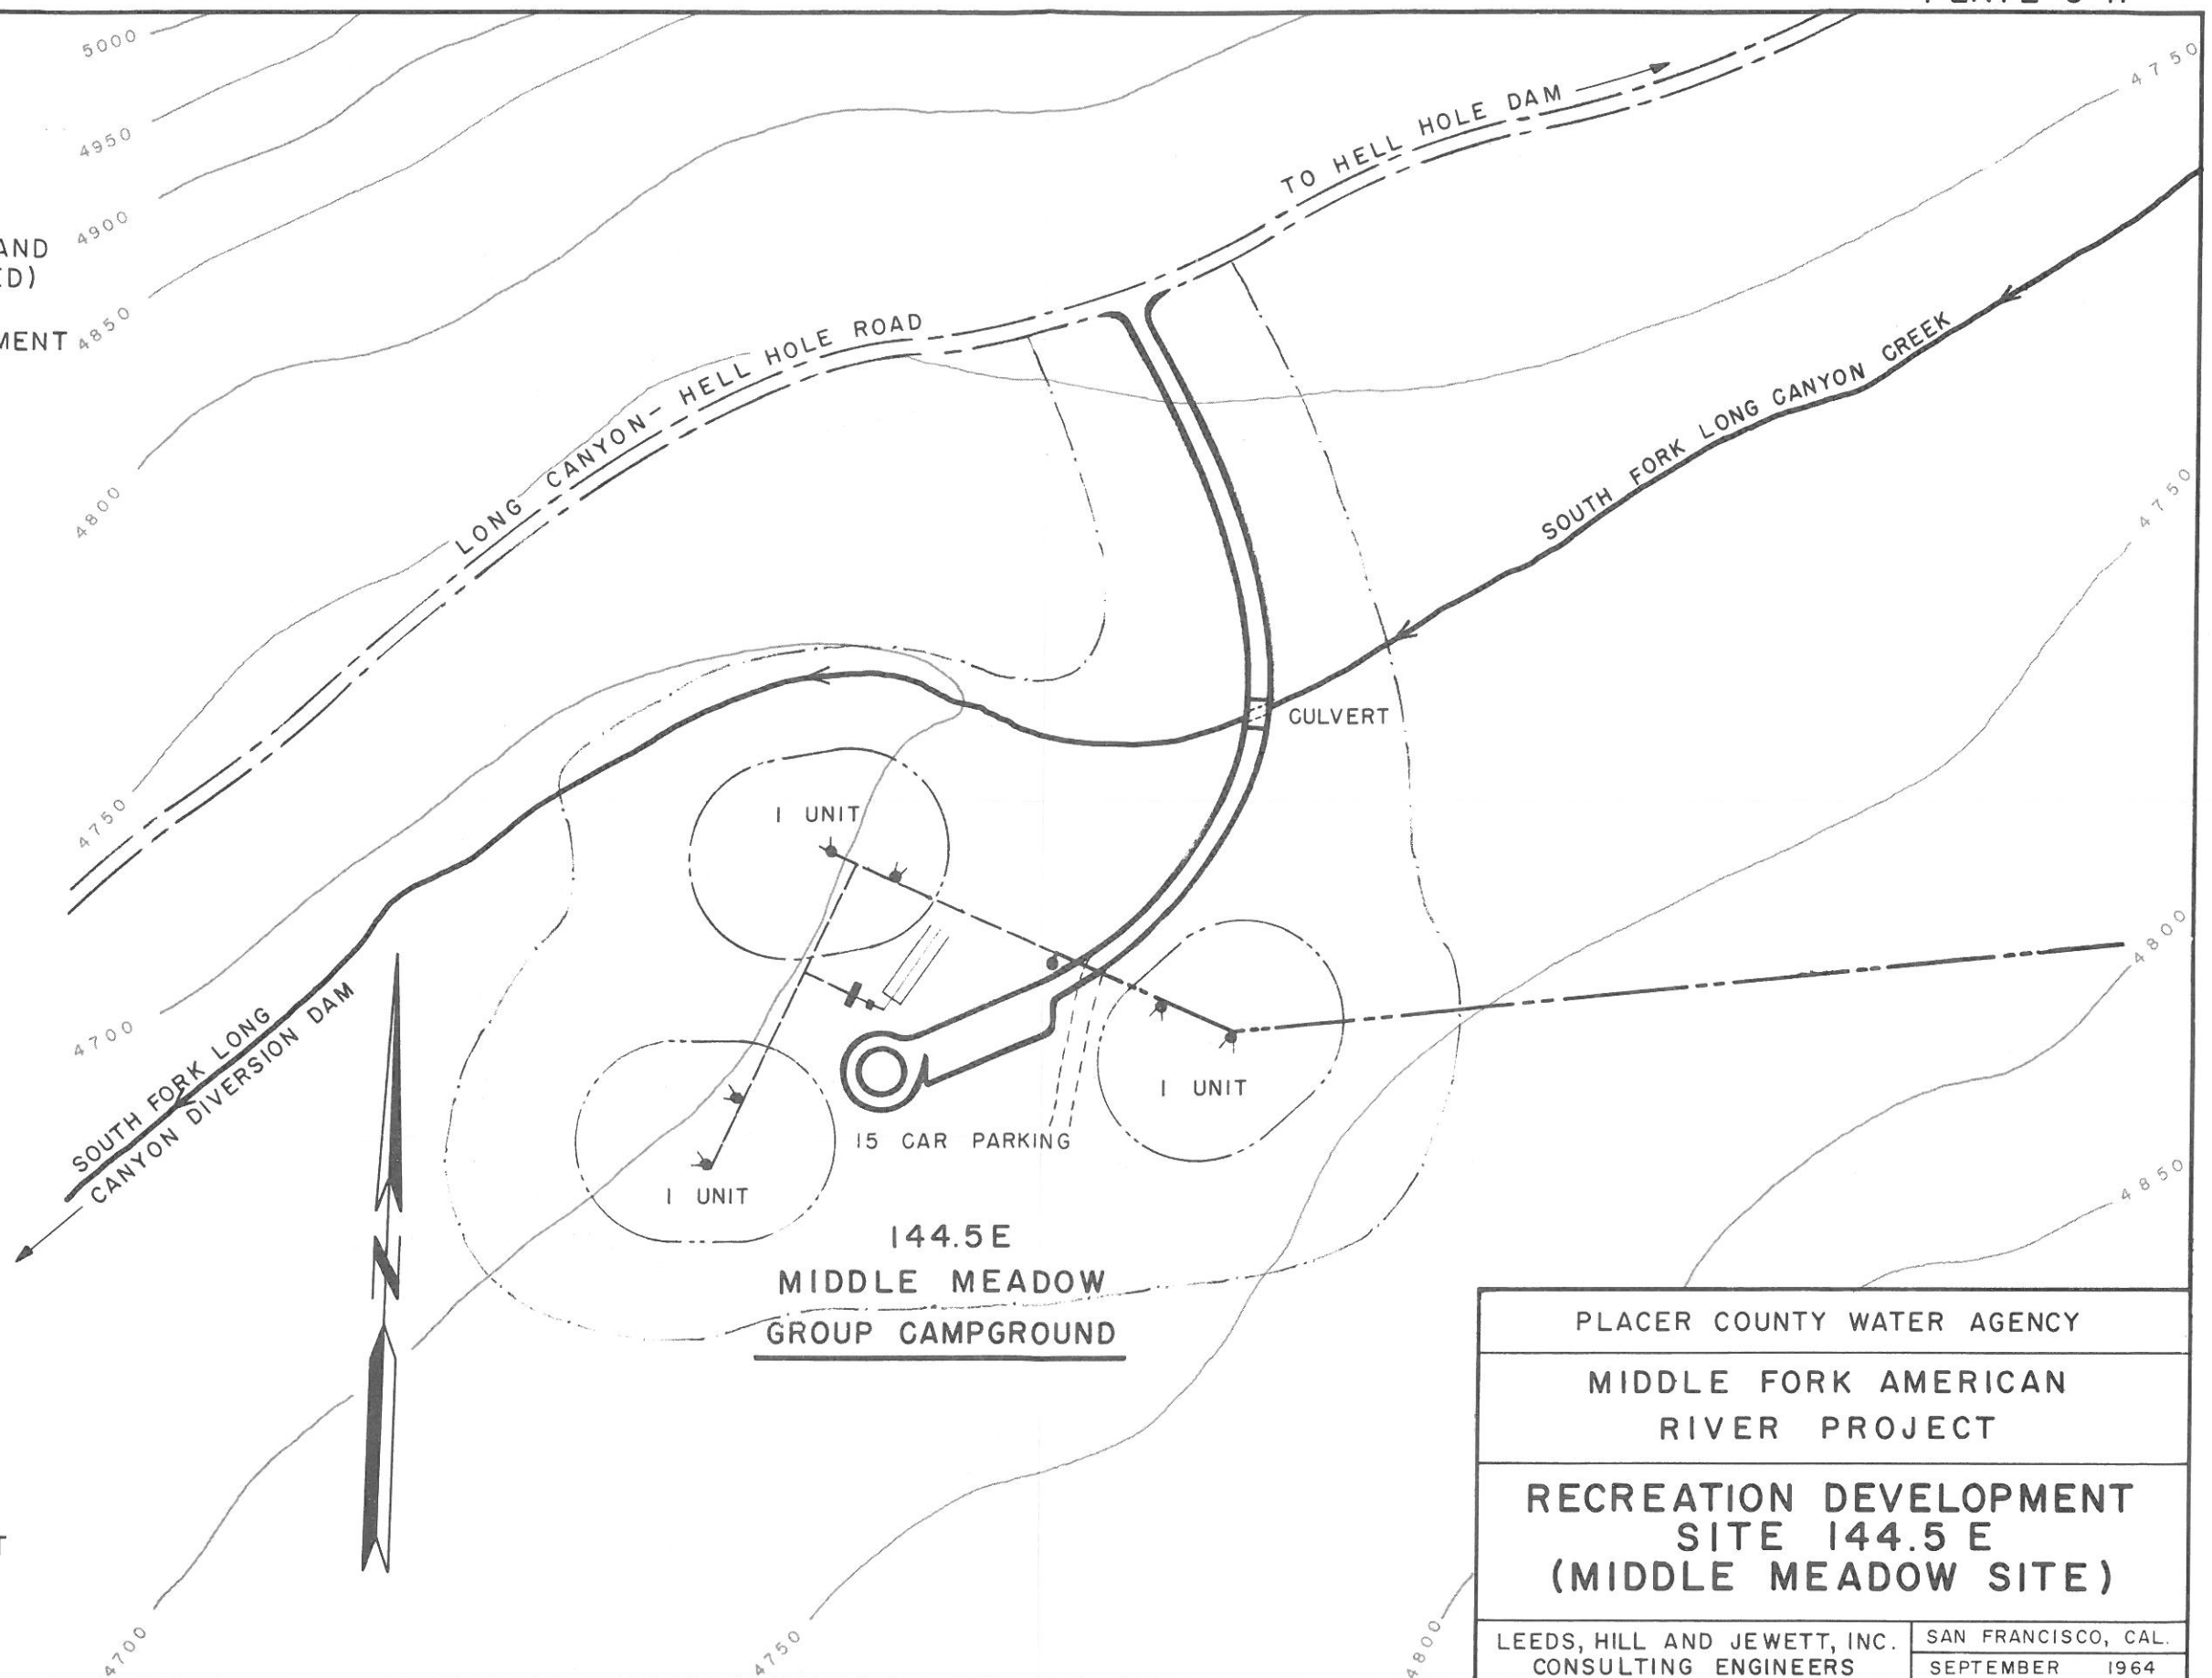

PLACER COUNTY WATER AGENCY	
MIDDLE FORK AMERICAN RIVER PROJECT	
RECREATION DEVELOPMENT SITE 144.5 E (MIDDLE MEADOW SITE)	
LEEDS, HILL AND JEWETT, INC. CONSULTING ENGINEERS	SAN FRANCISCO, CAL. SEPTEMBER 1964

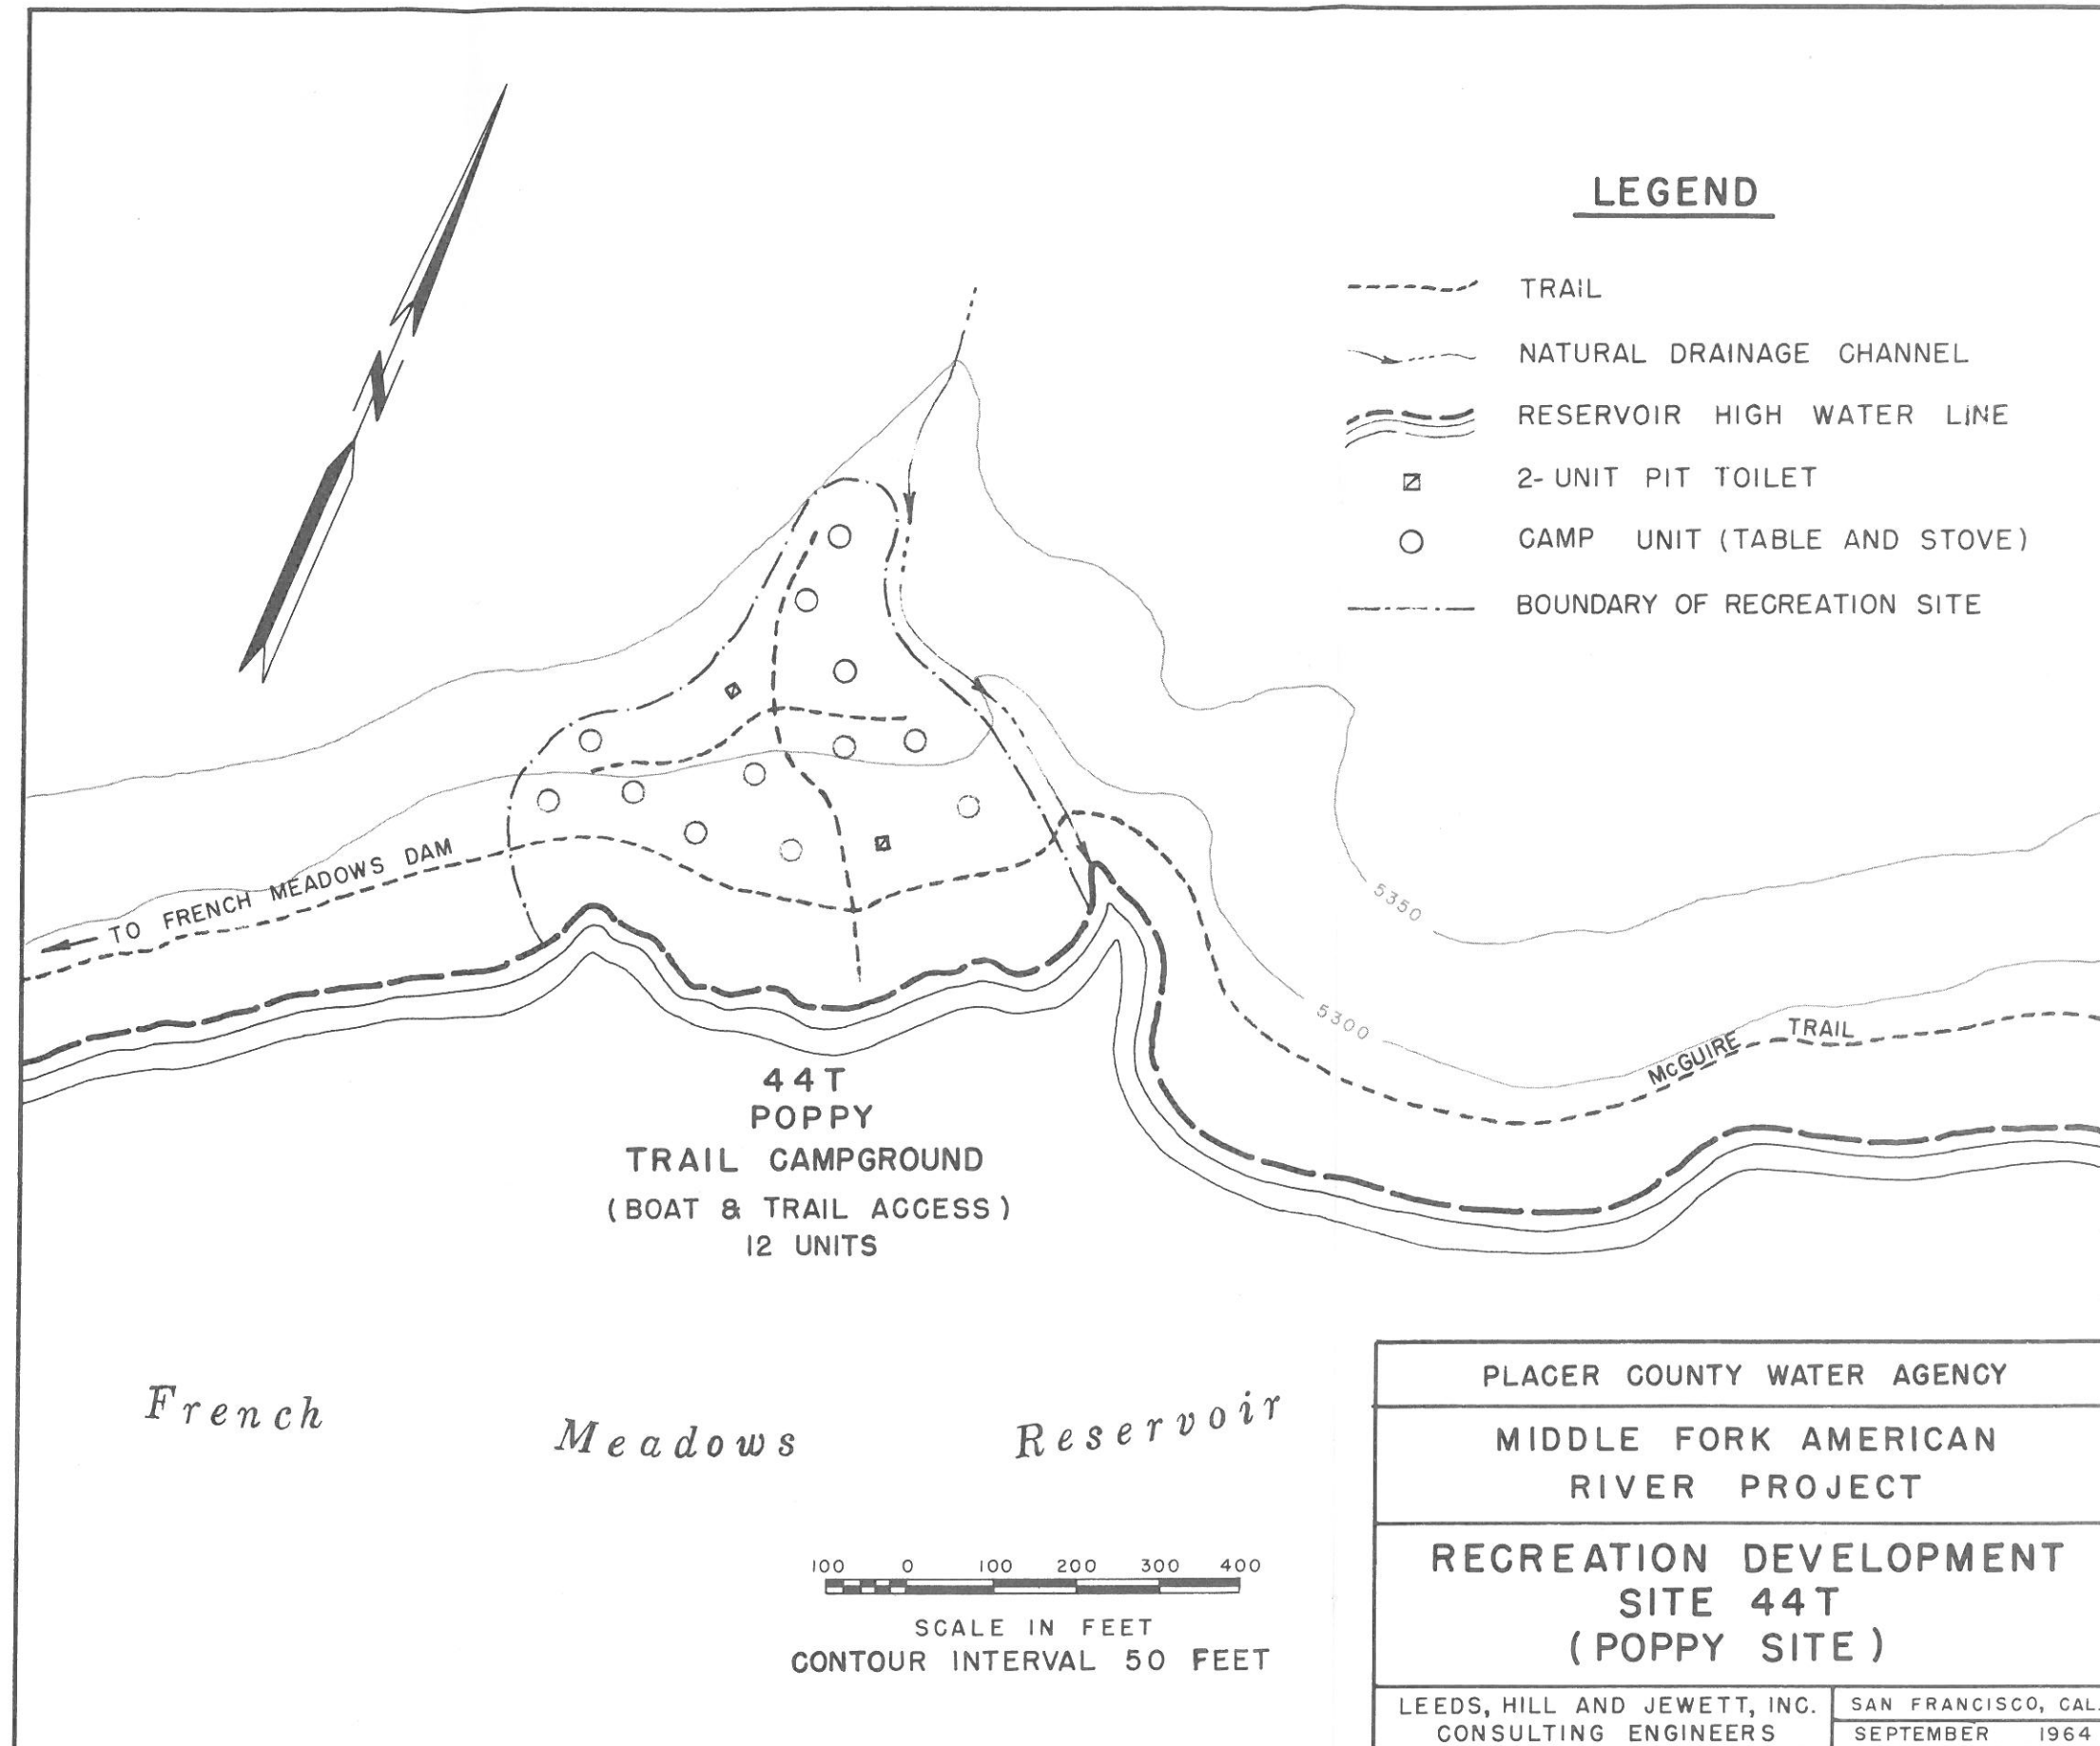

LEGEND

- TRAIL
- NATURAL DRAINAGE CHANNEL
- RESERVOIR HIGH WATER LINE
- ☒ 2-UNIT PIT TOILET
- CAMP UNIT (TABLE AND STOVE)
- BOUNDARY OF RECREATION SITE

TO FRENCH MEADOWS DAM

44T
POPPY
TRAIL CAMPGROUND
(BOAT & TRAIL ACCESS)
12 UNITS

French Meadows Reservoir

100 0 100 200 300 400
SCALE IN FEET
CONTOUR INTERVAL 50 FEET

PLACER COUNTY WATER AGENCY	
MIDDLE FORK AMERICAN RIVER PROJECT	
RECREATION DEVELOPMENT SITE 44T (POPPY SITE)	
LEEDS, HILL AND JEWETT, INC. CONSULTING ENGINEERS	SAN FRANCISCO, CAL. SEPTEMBER 1964

