


PLACER COUNTY WATER AGENCY  
 MIDDLE FORK AMERICAN RIVER PROJECT  
 RECREATION DEVELOPMENT  
 SITES 3.1T, 3.2T & 3.8T  
 (FRENCH MEADOWS SITE)  
 LEEDS, HILL AND JEWETT, INC. SAN FRANCISCO, CAL.  
 CONSULTING ENGINEERS  
 SEPTEMBER 1964

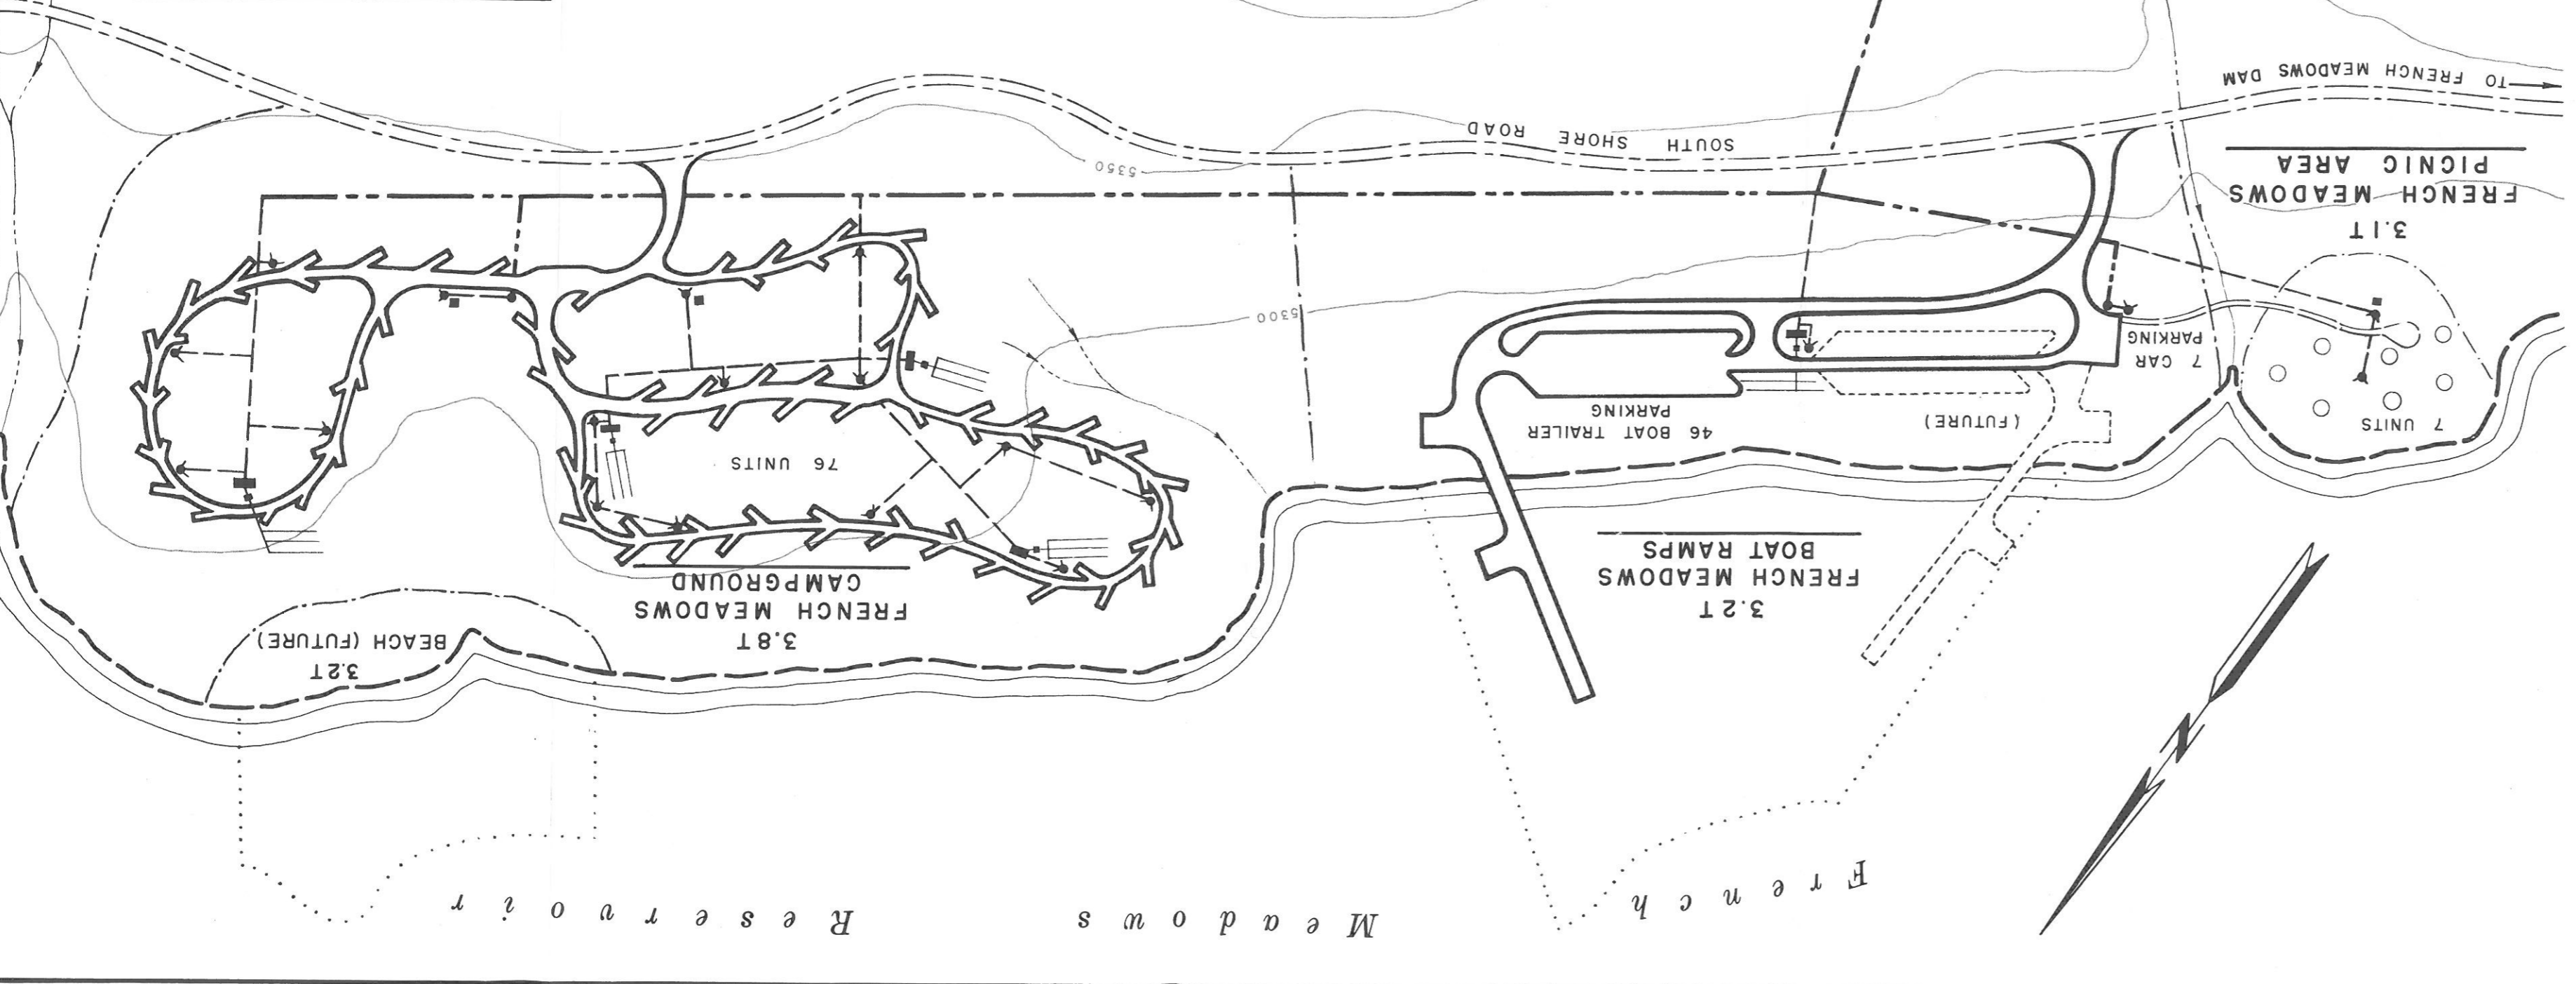

SCALE IN FEET  
 0 100 200 300 400  
 CONTOUR INTERVAL 50 FEET

- LEGEND**
- EXISTING ROAD
  - == NEW ROAD, RAMP AND PARKING (SURFACED)
  - == SERVICE ROAD AND PATH (UNSURFACED)
  - - - - - FUTURE DEVELOPMENT
  - - - - - BOUNDARY OF RECREATION SITE
  - ..... BOUNDARY OF STUMP CLEARED AREA
  - WATER MAIN
  - - - - - WATER LATERAL
  - - - - - NATURAL DRAINAGE CHANNEL
  - ~ ~ ~ ~ ~ RESERVOIR HIGH WATER LINE
  - 4-UNIT COMFORT STATION WITH SEWAGE DISPOSAL
  - 2-UNIT PUMP-OUT VAULT TOILET
  - ⌒ HOSE BIBB
  - FIRE HYDRANT
  - PICNIC UNIT (TABLE AND STOVE)

French Meadows Reservoir